



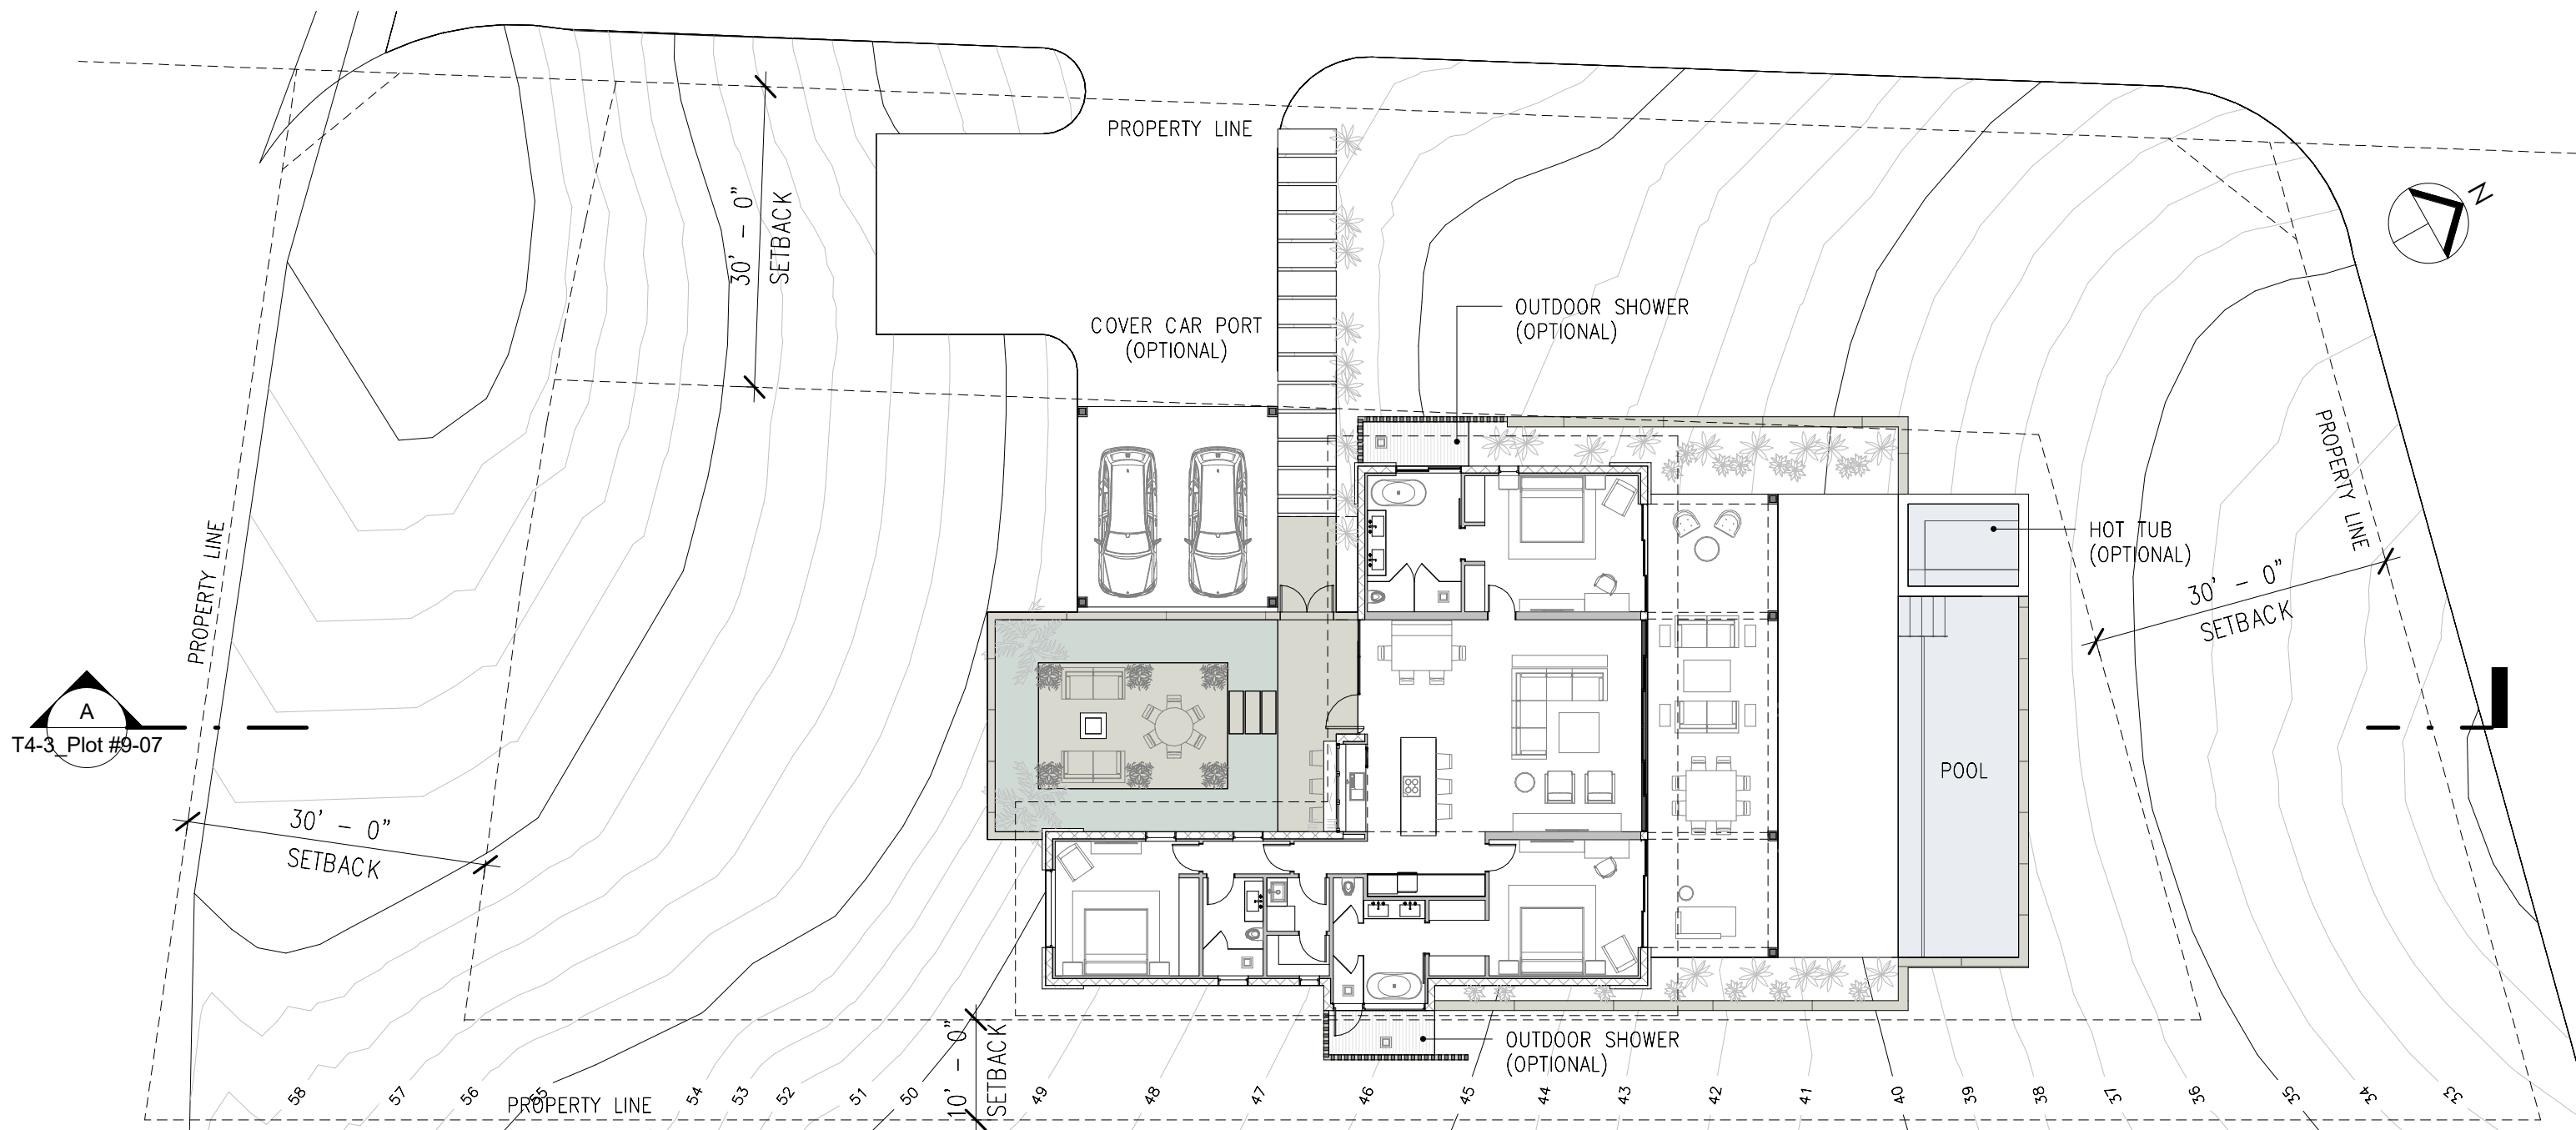

T4-3_Plot #9-00
SITE PLAN


SCALE: 1/16" = 1'-0"

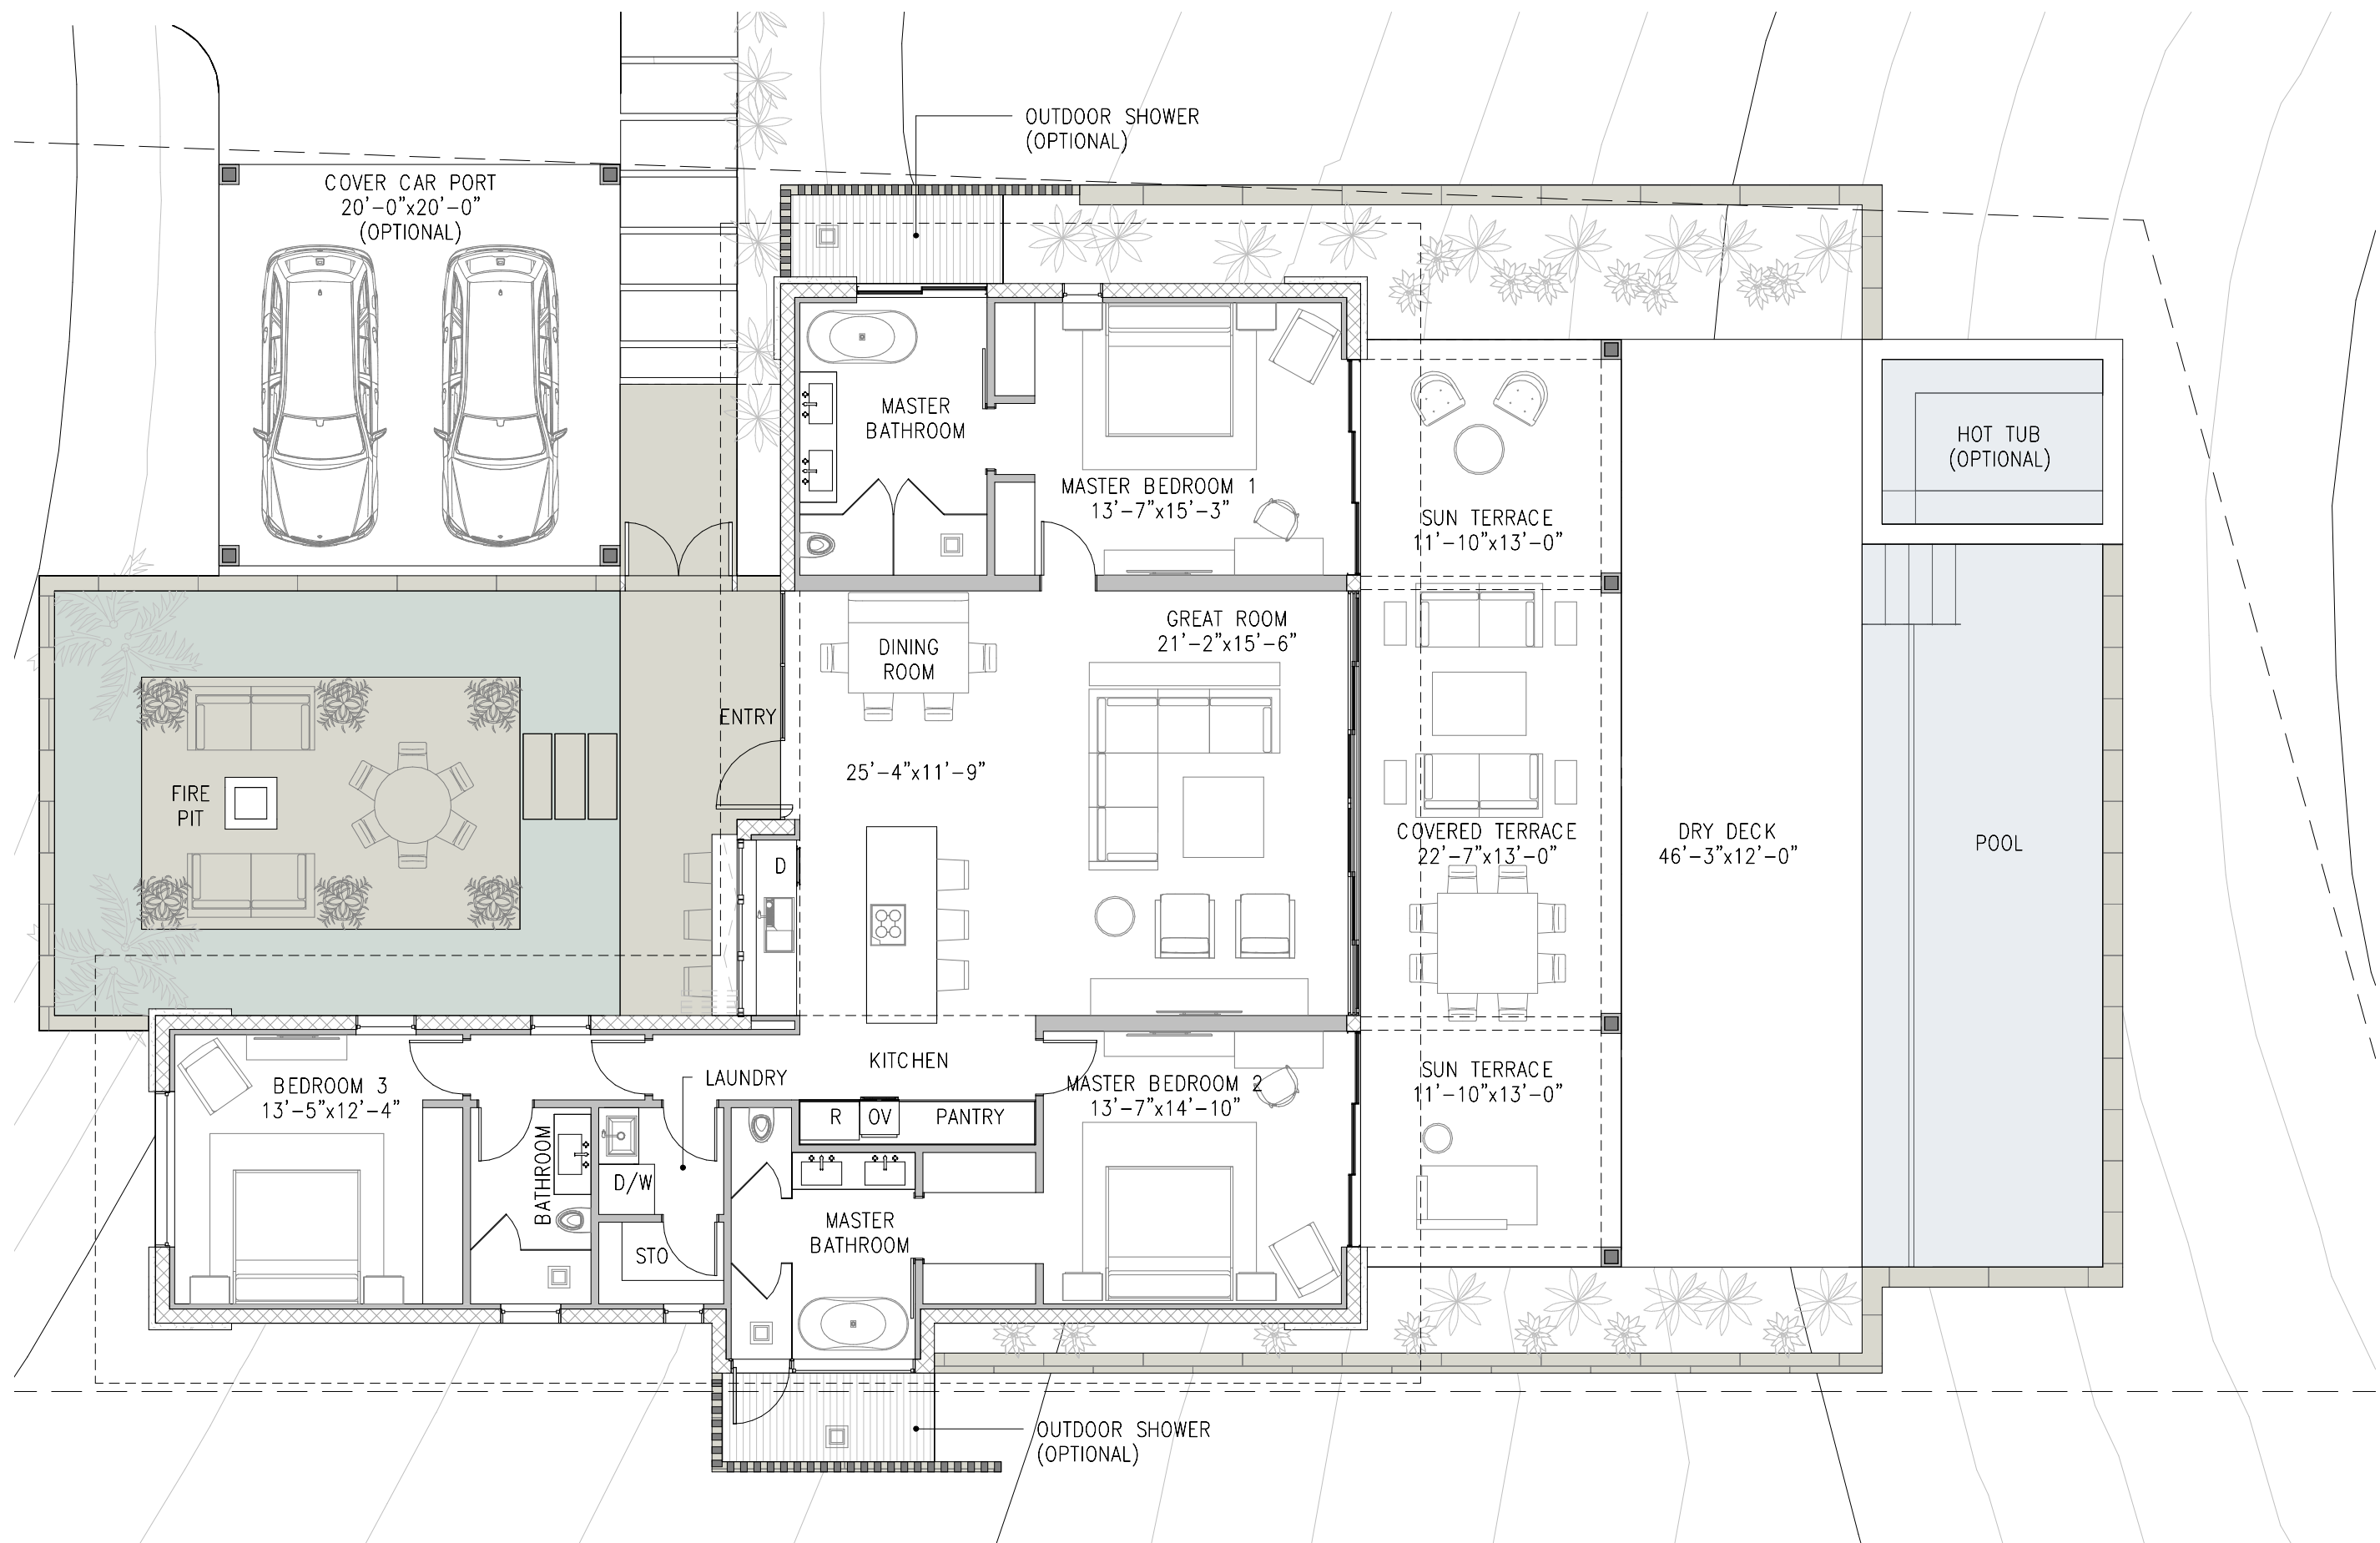


T4-3_Plot #9-01
LOWER LEVEL

SCALE: 1/8" = 1'-0"




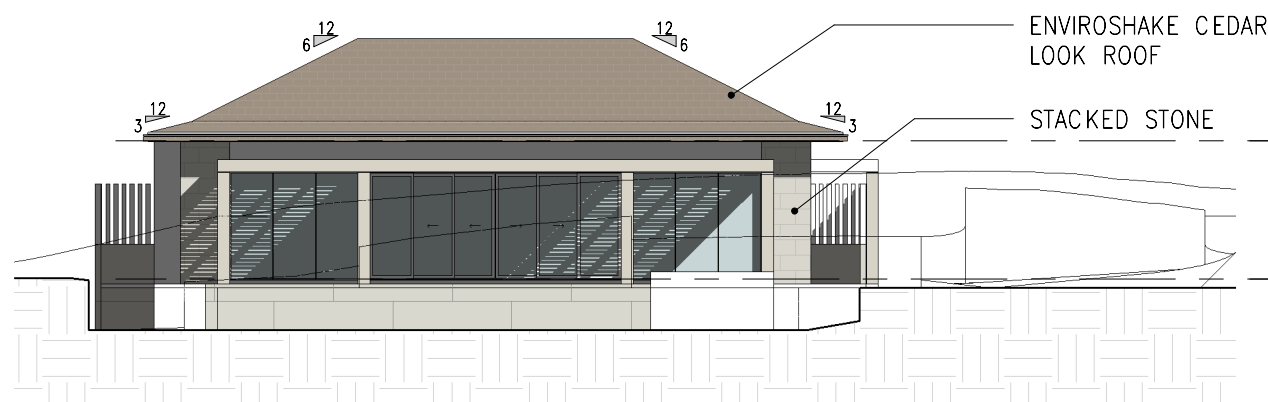

A NORTH ELEVATION (OCEAN VIEW)
SCALE - 1/16" = 1'-0"

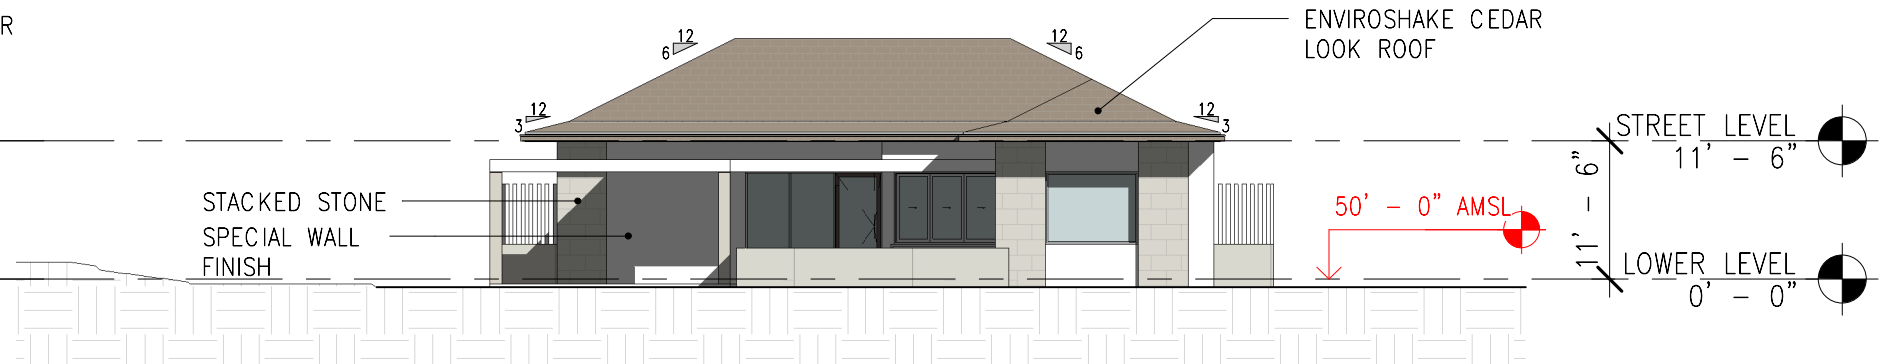


B SOUTH ELEVATION (STREET VIEW)
SCALE - 1/16" = 1'-0"

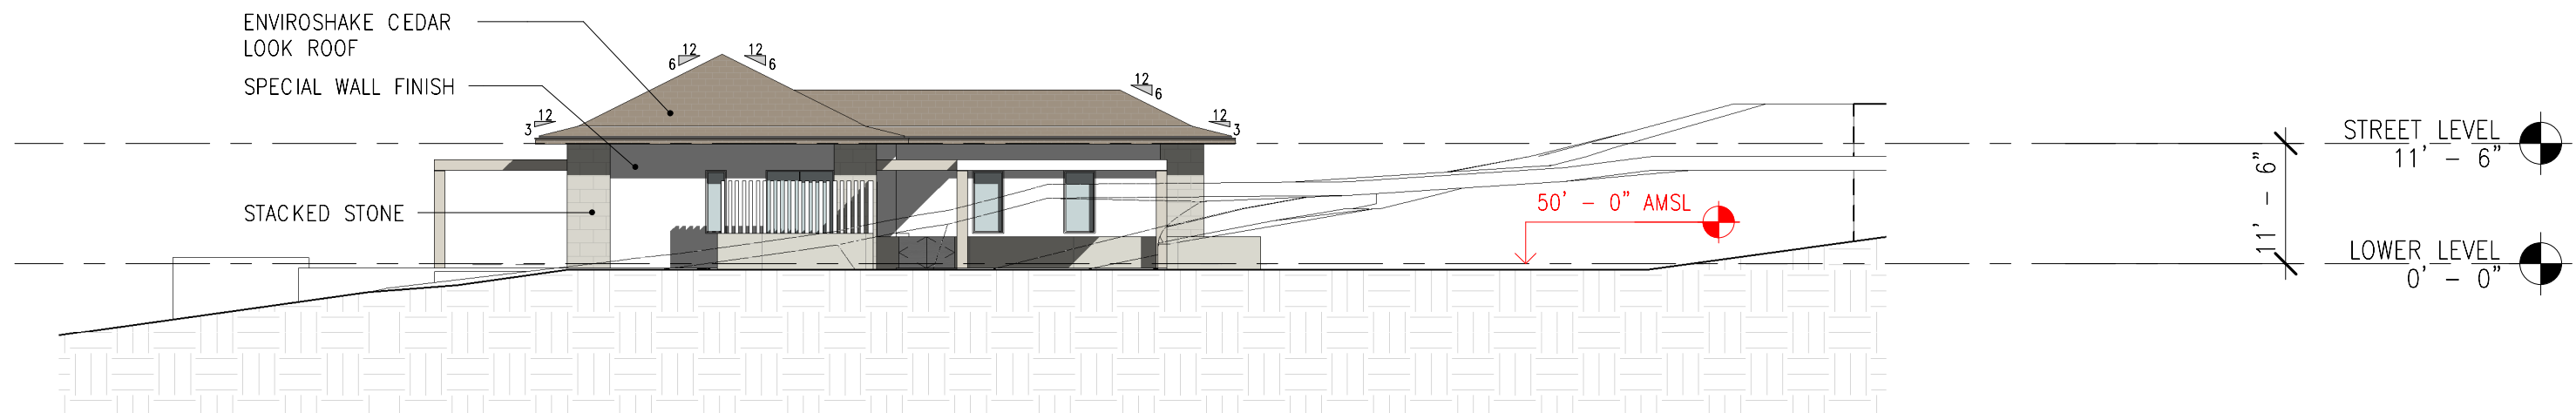

C WEST ELEVATION
SCALE - 1/16" = 1'-0"


Grades and siting are not final

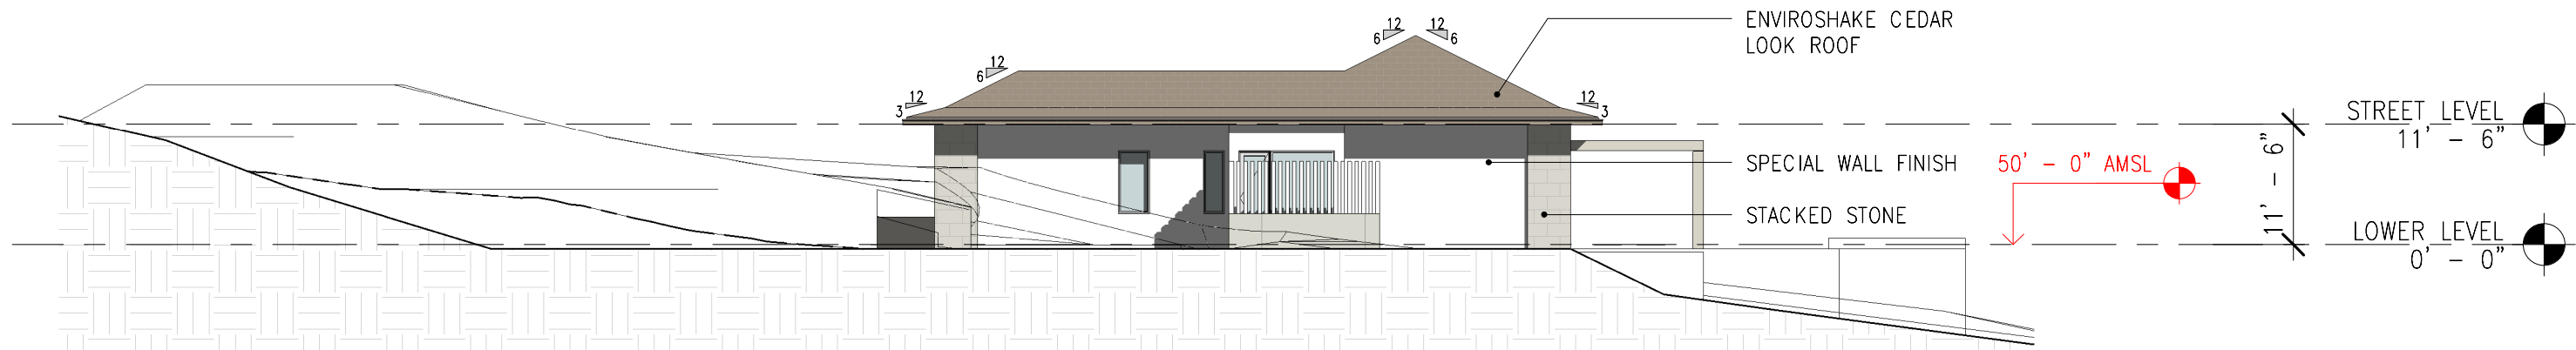

D EAST ELEVATION
SCALE - 1/16" = 1'-0"


T4-3_Plot #9-04
ELEVATIONS
SCALE: 1/16" = 1'-0"



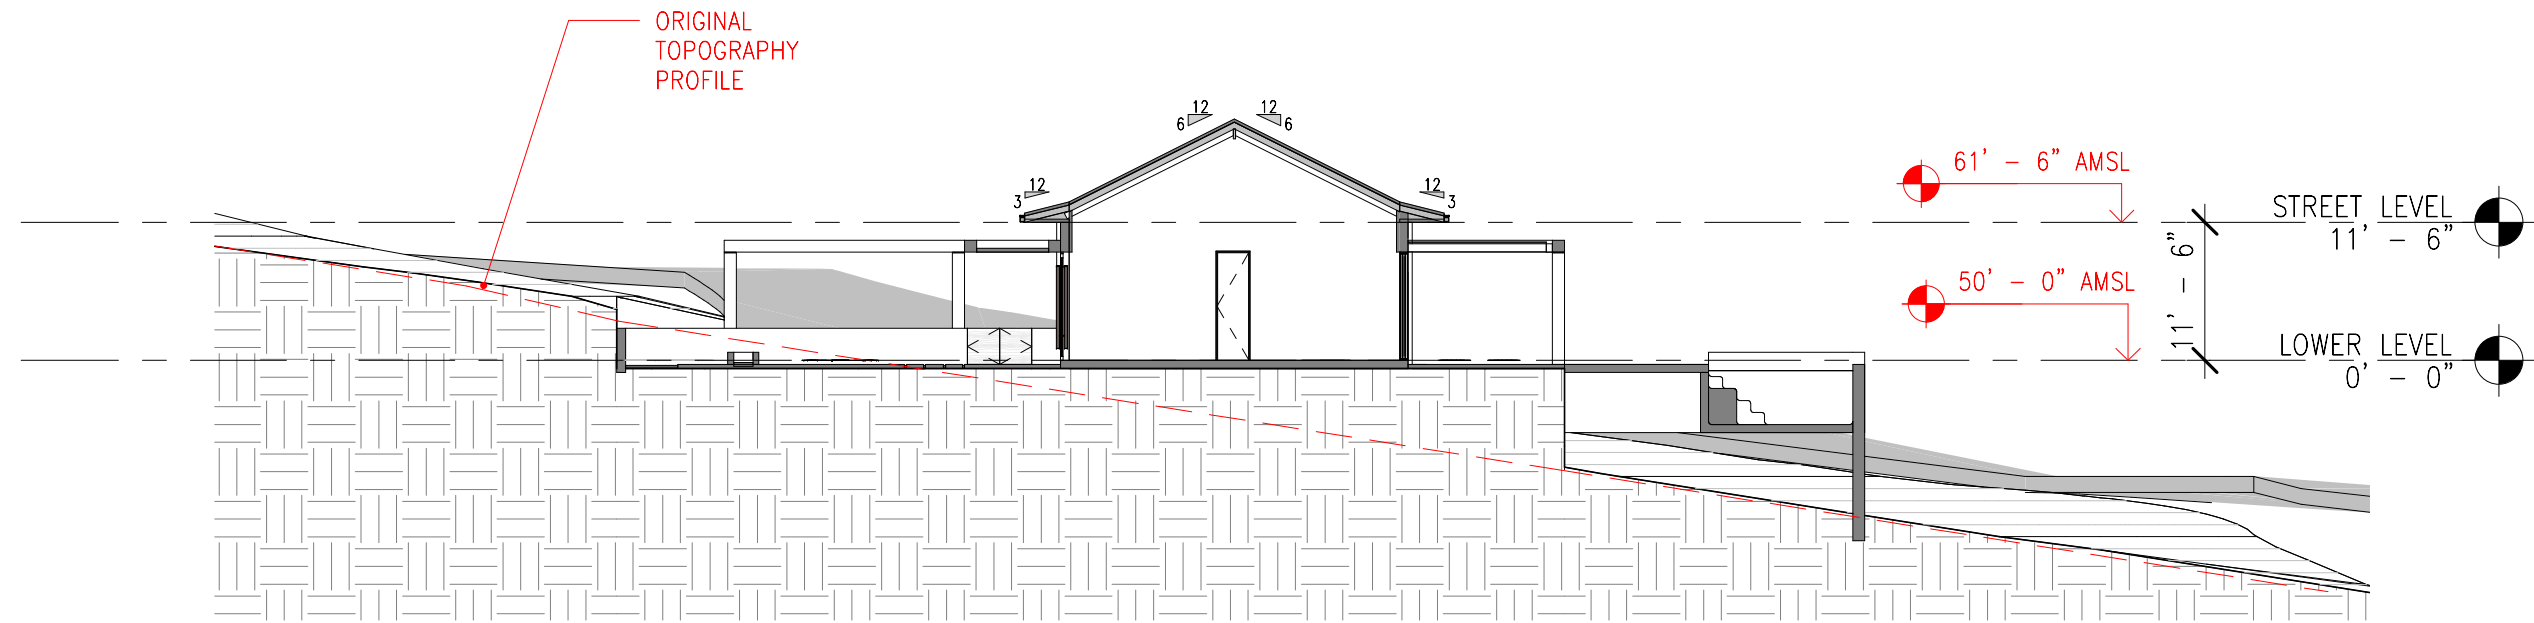

A GENERAL SECTION A
SCALE - 1/16" = 1'-0"

Grades and siting are not final

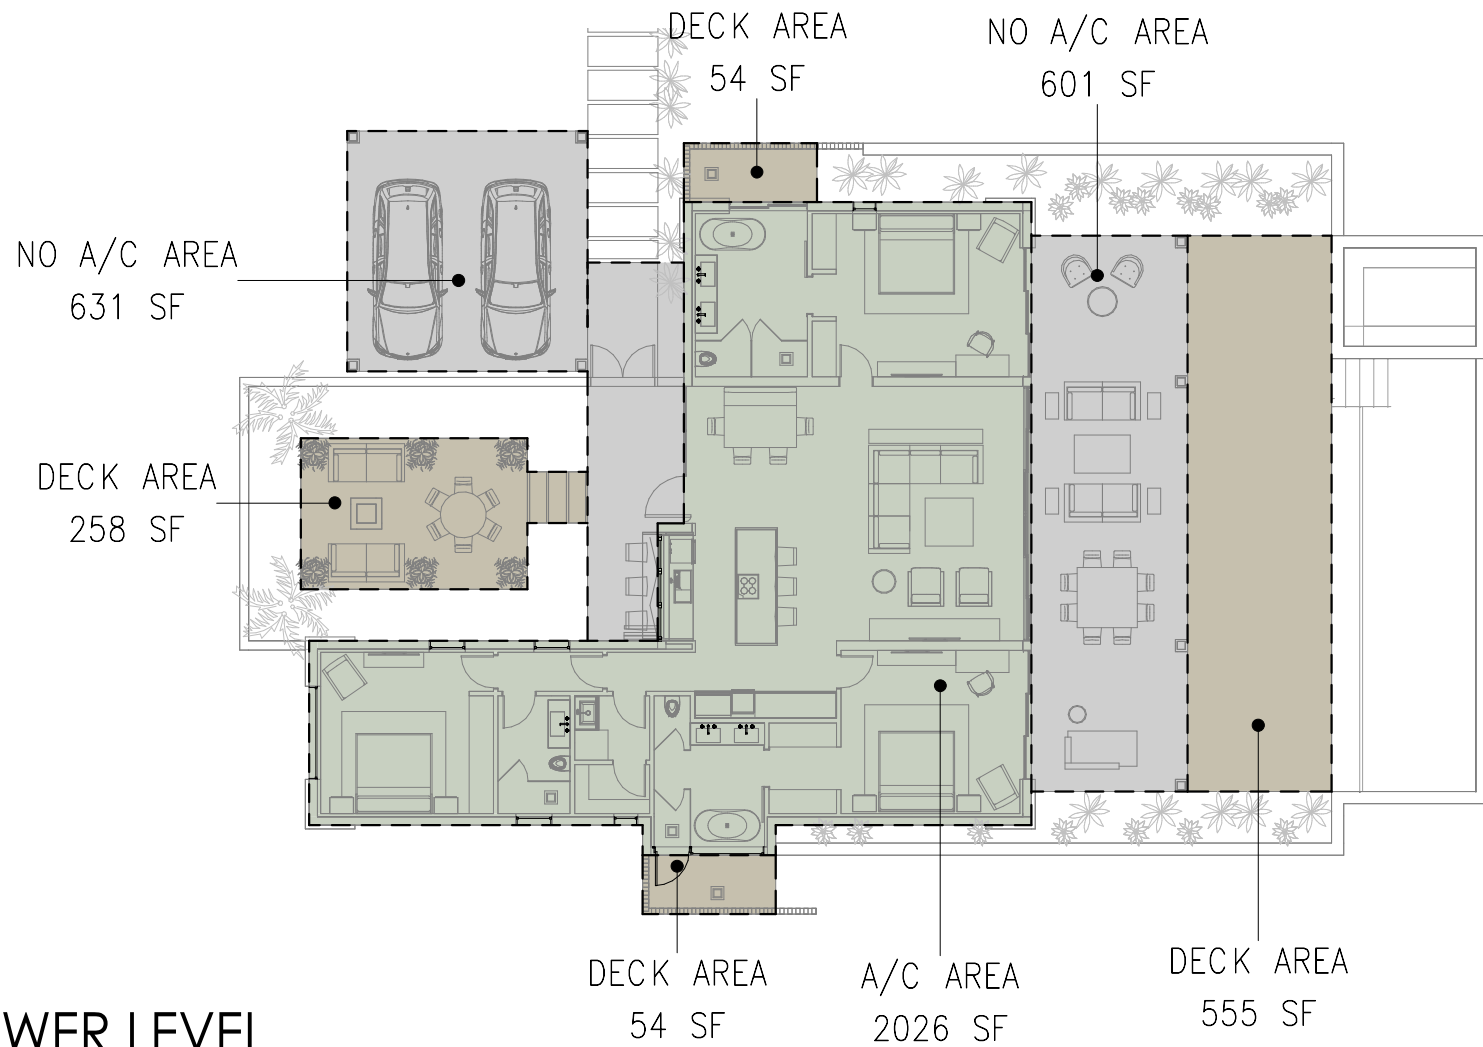

1 LOWER LEVEL
SCALE - 1/16" = 1'-0"

GROSS AREA SCHEDULE (A/C AREA)	
TYPE OF AREA	AREA SF

LOWER LEVEL	
A/C AREA	2026 SF

GROSS AREA SCHEDULE (NO A/C AREA)	
TYPE OF AREA	AREA SF

LOWER LEVEL	
NO A/C AREA	631 SF
NO A/C AREA	601 SF

GROSS AREA SCHEDULE (DECK AREA)	
TYPE OF AREA	AREA SF

LOWER LEVEL	
DECK AREA	555 SF
DECK AREA	54 SF
DECK AREA	54 SF
DECK AREA	258 SF

TOTAL A/C AREA	2026 SF
----------------	---------

TOTAL NO A/C AREA	1232 SF
-------------------	---------

TOTAL DECK AREA	921 SF
-----------------	--------

GRAND TOTAL AREA	4179 SF
------------------	---------