



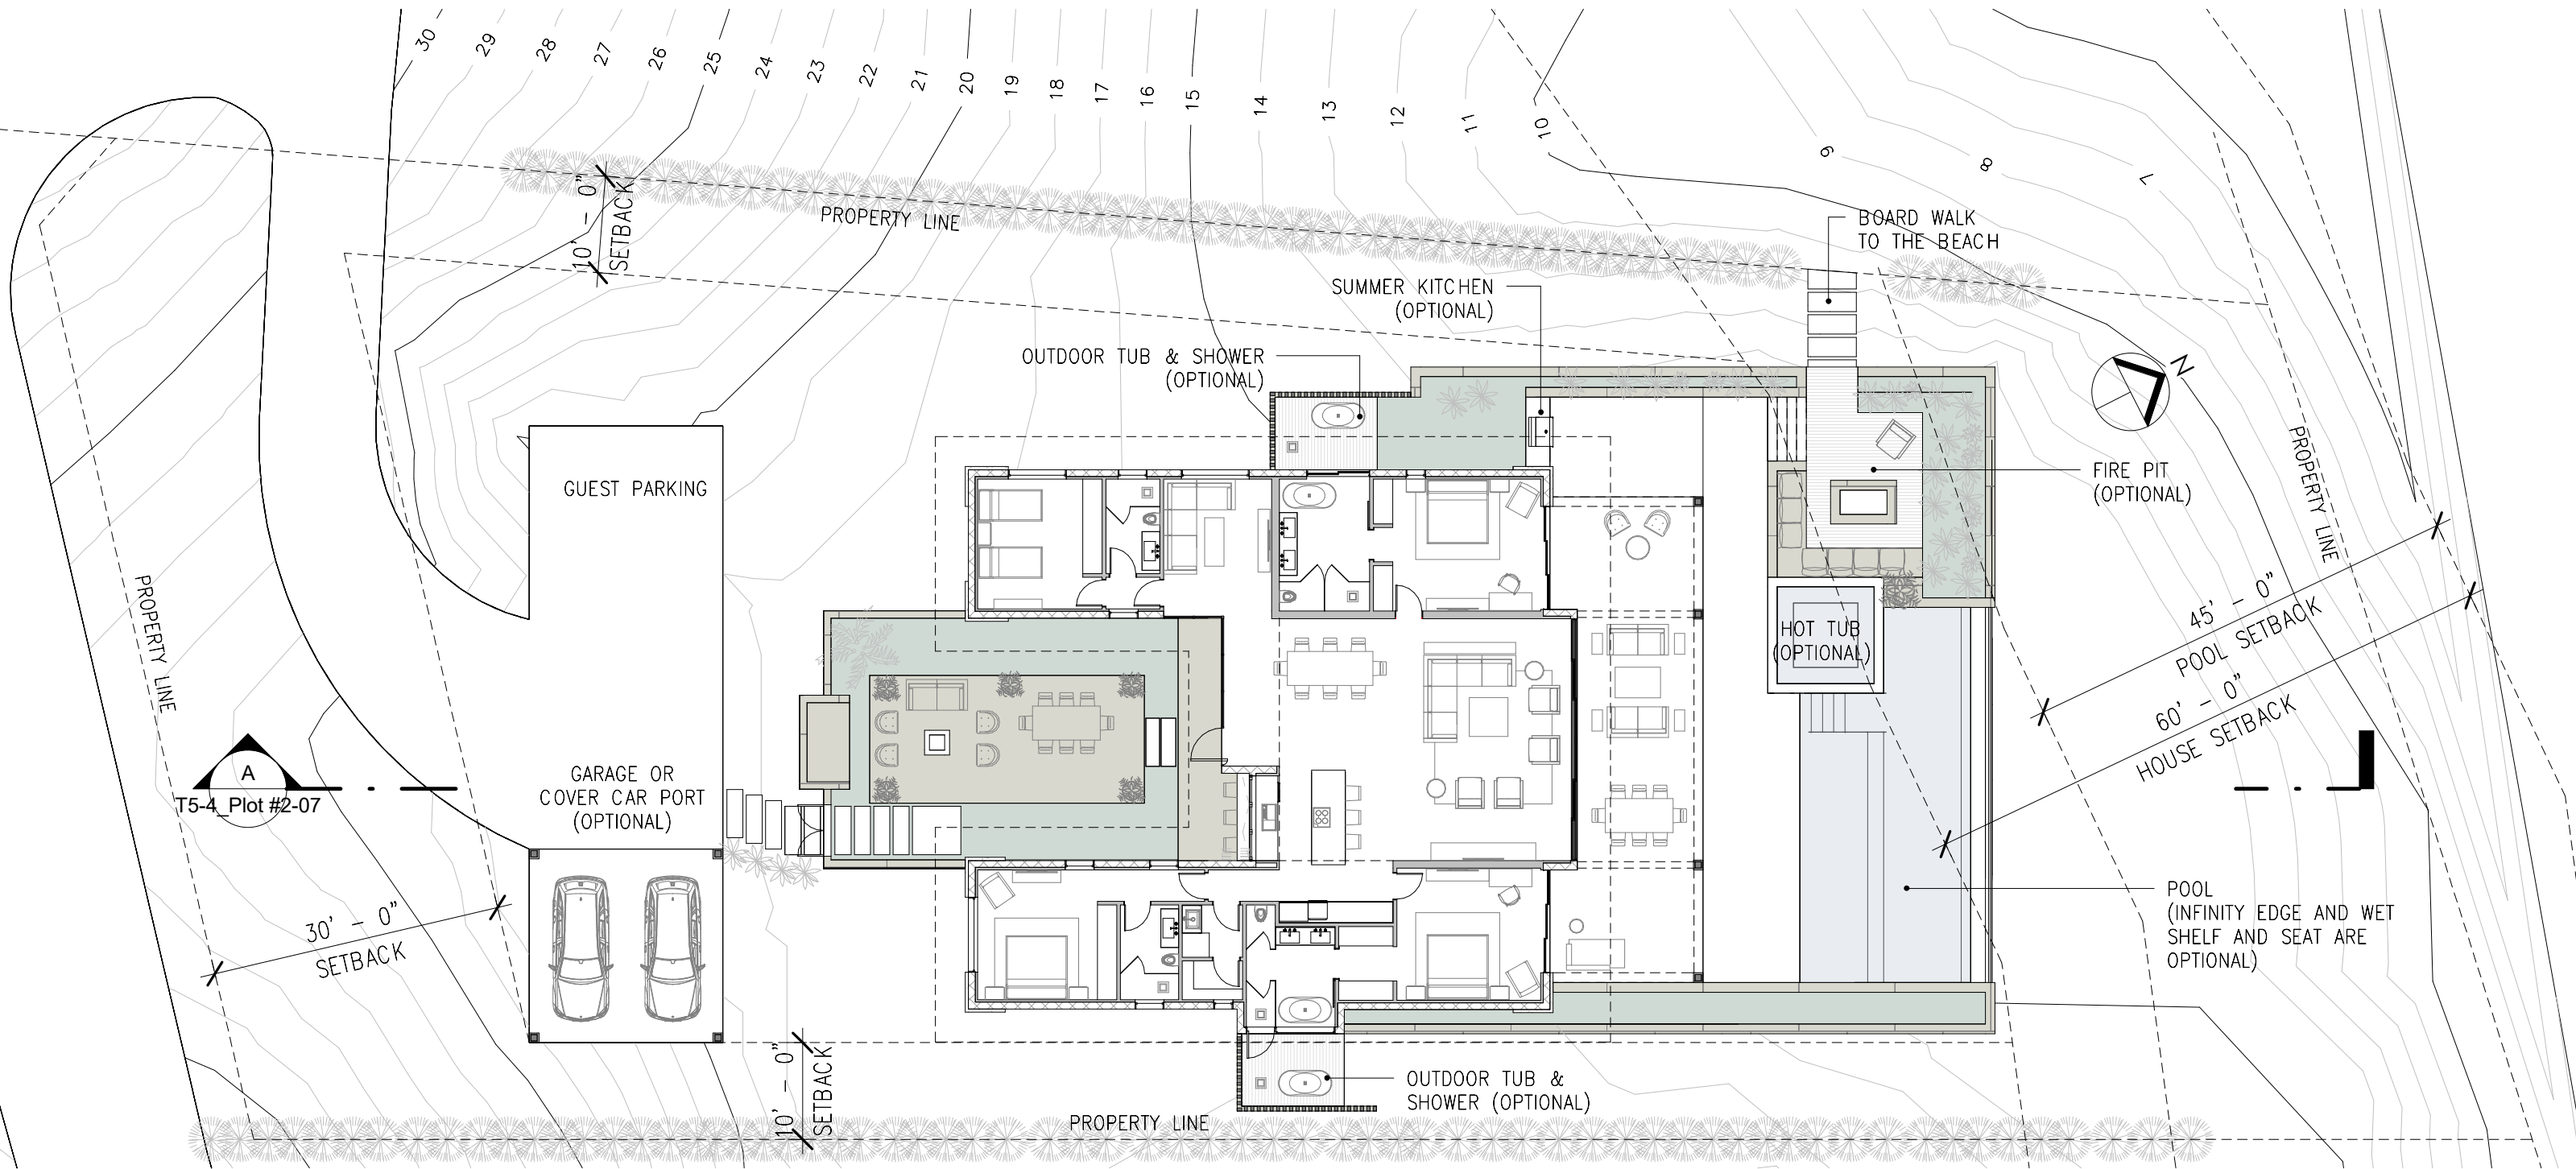

T5-4_Plot #2-00
SITE PLAN

SCALE: 1/16" = 1'-0"




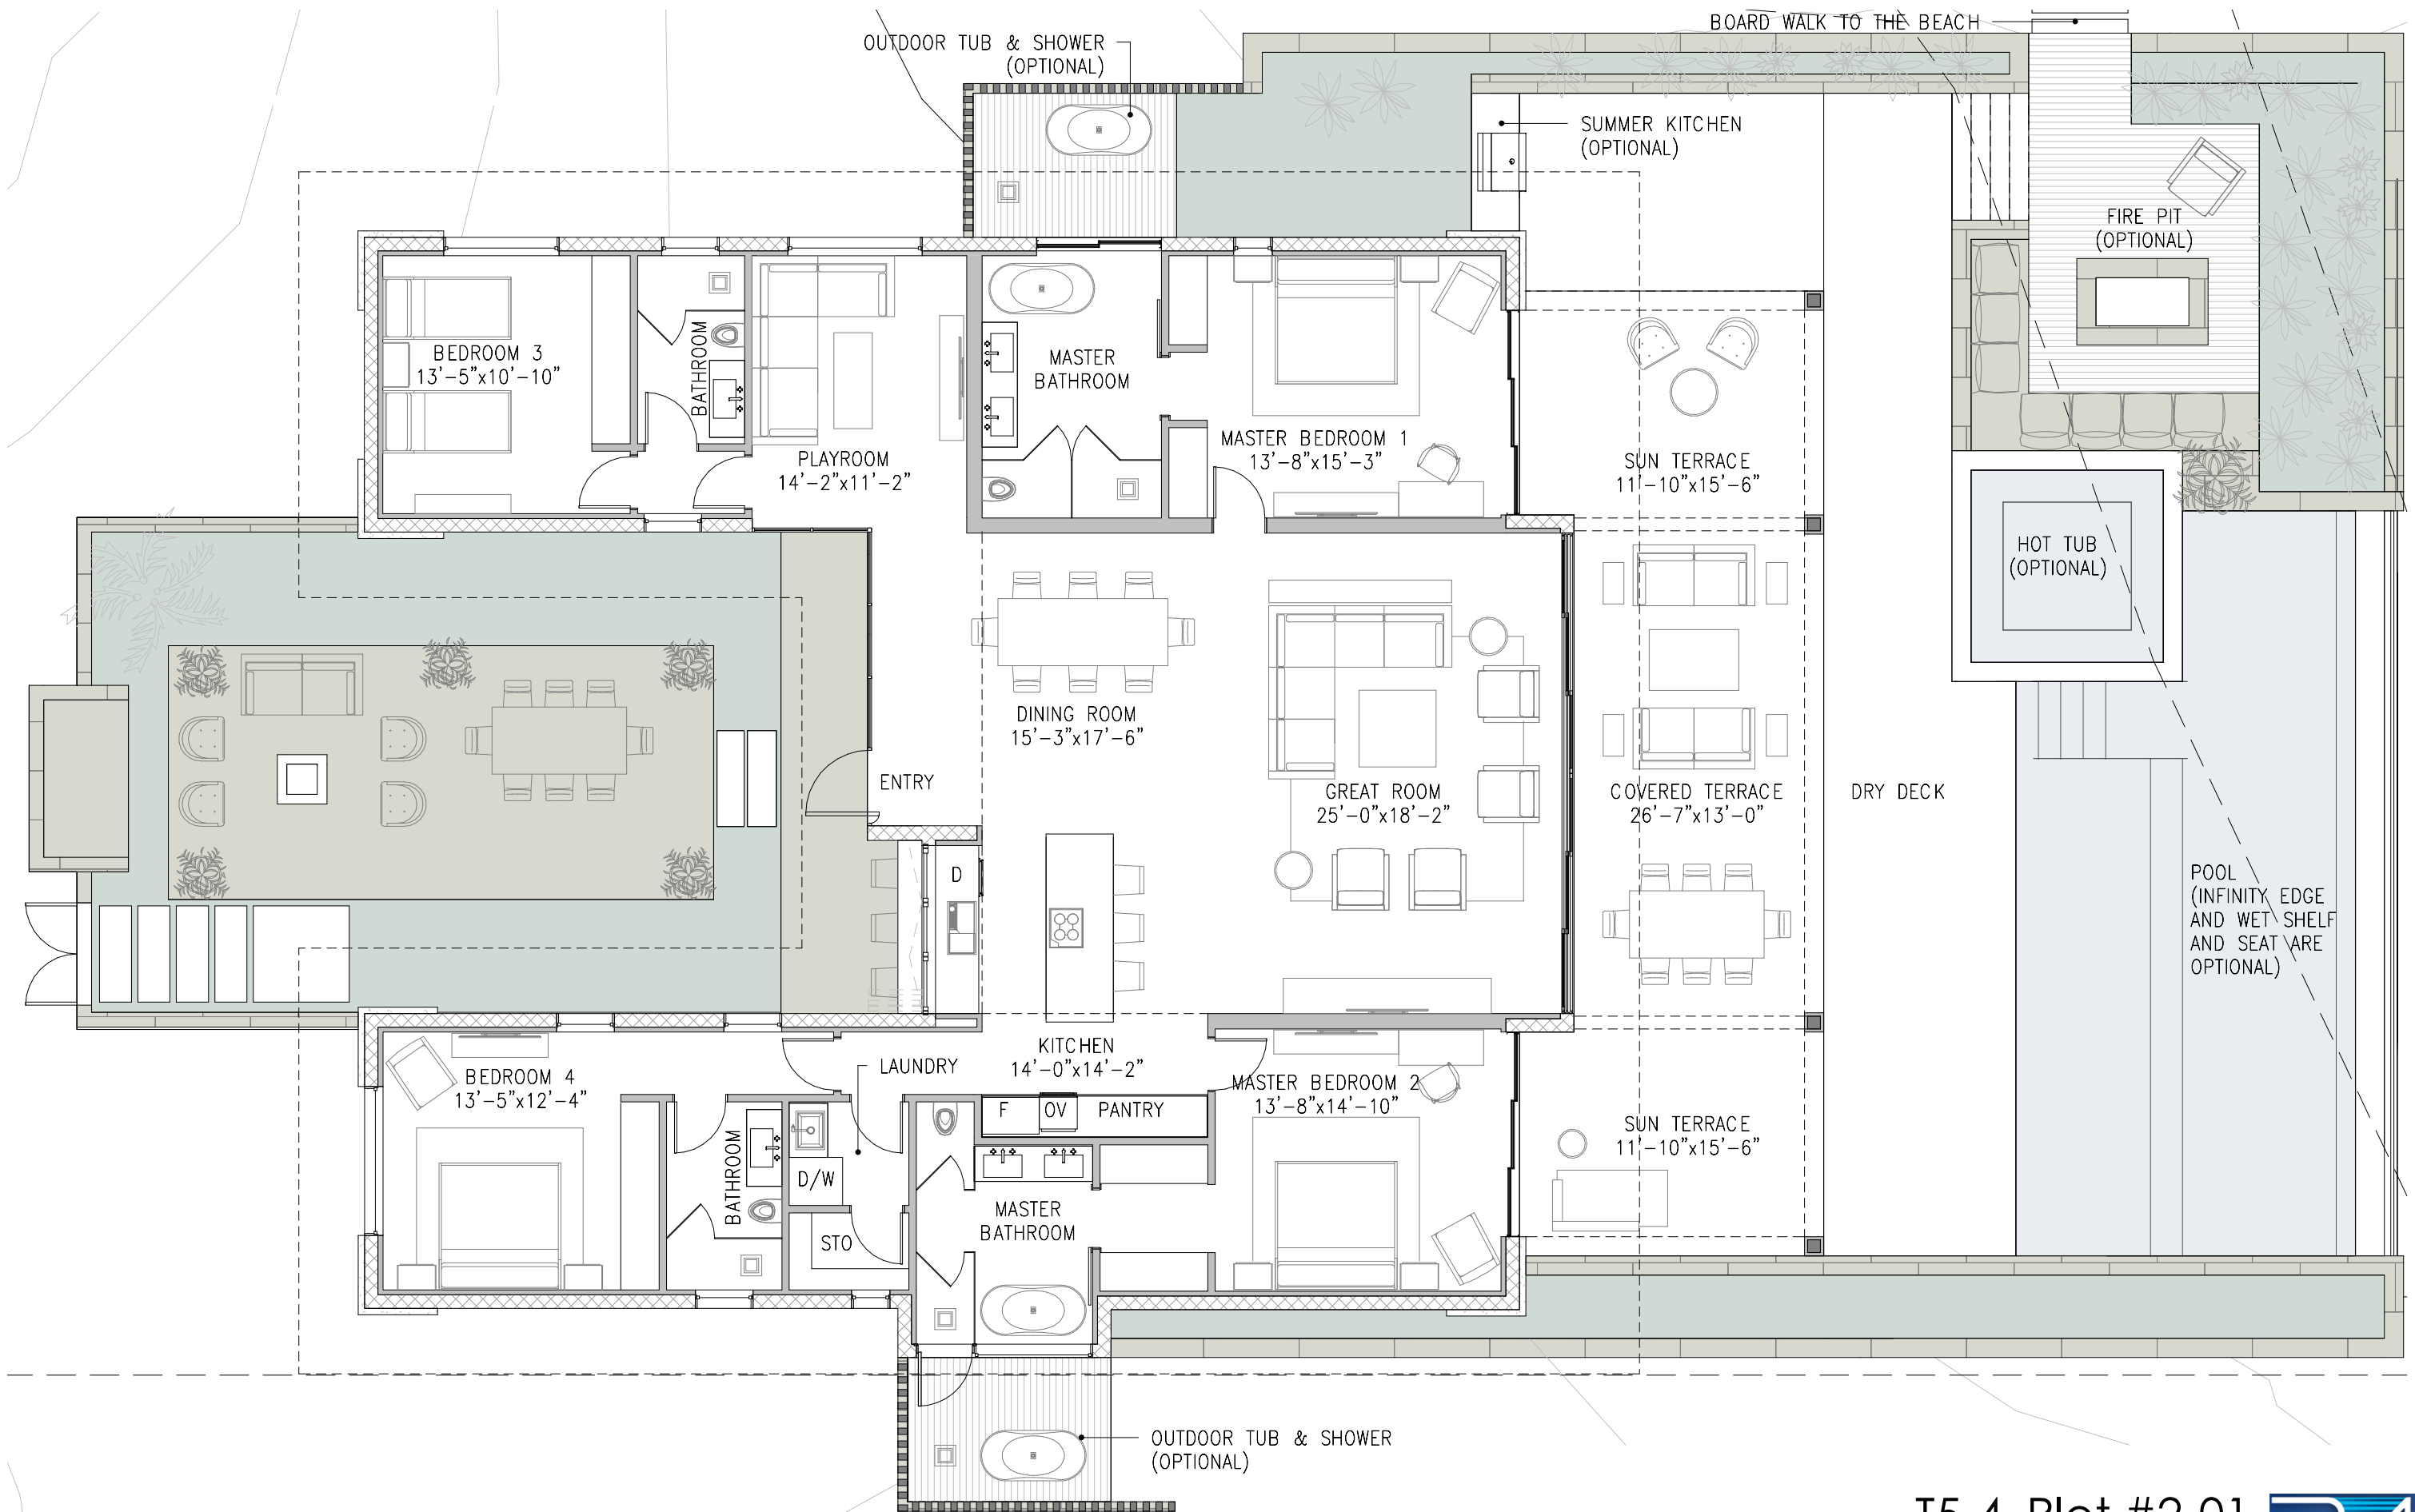

T5-4_Plot #2-01
LOWER LEVEL

SCALE: 1/8" = 1'-0"




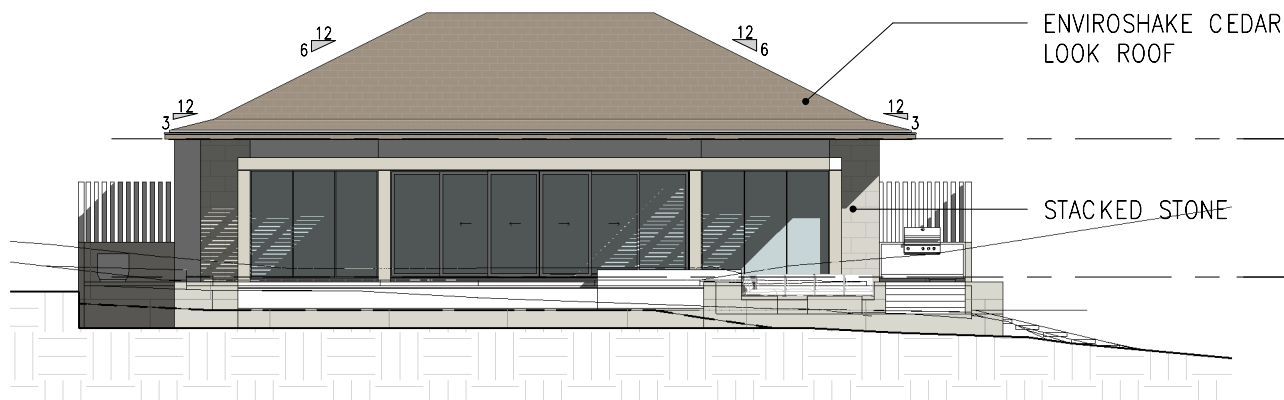


A NORTH ELEVATION (OCEAN VIEW)
SCALE - 1/16" = 1'-0"



B SOUTH ELEVATION (STREET VIEW)
SCALE - 1/16" = 1'-0"

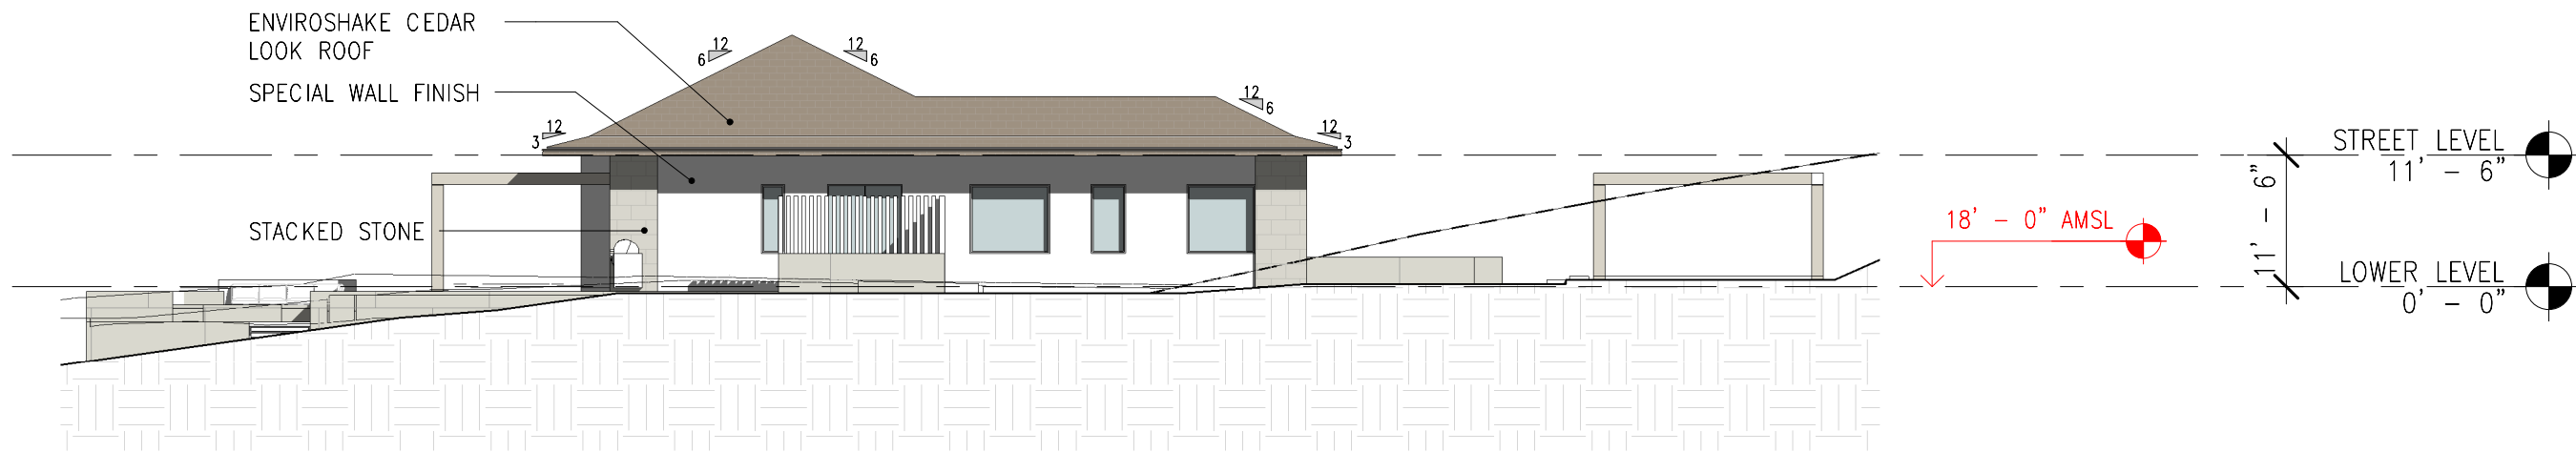

C WEST ELEVATION
SCALE - 1/16" = 1'-0"

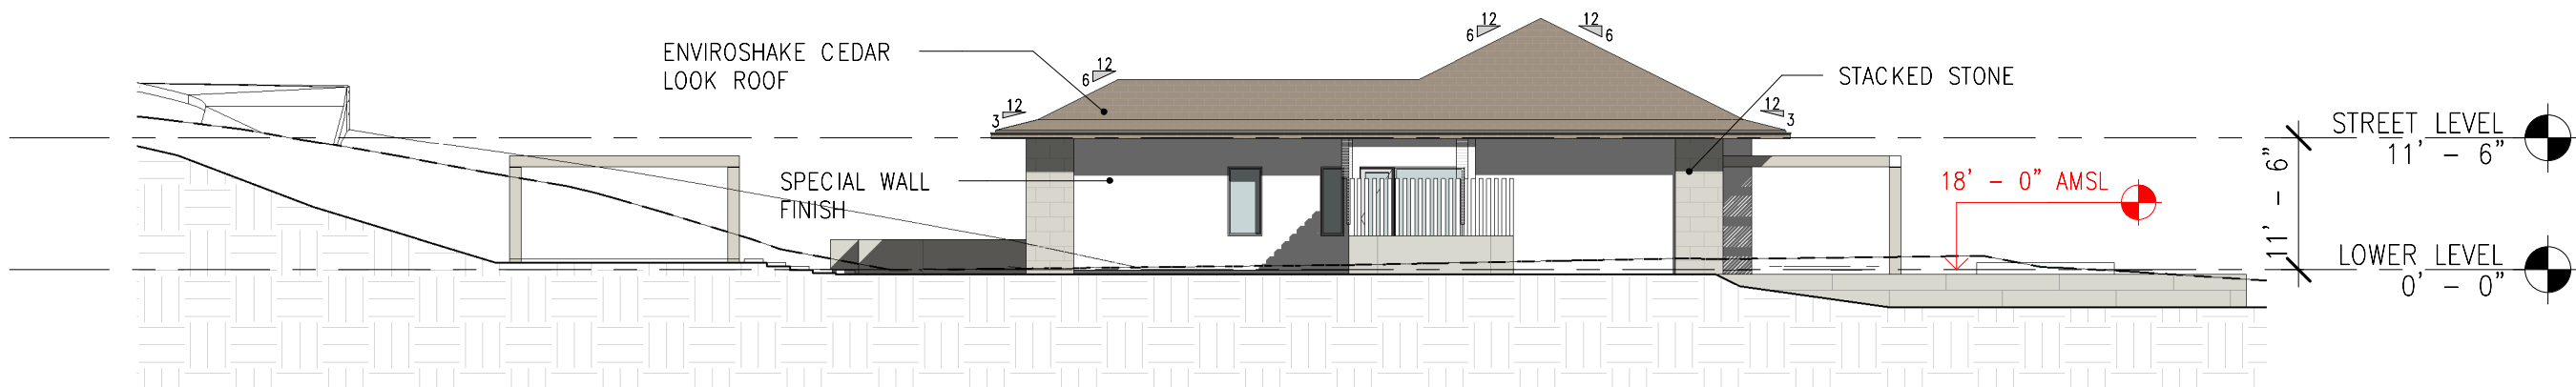


D EAST ELEVATION
SCALE - 1/16" = 1'-0"

Grades and siting location are not final

**T5-4_Plot #2-04
ELEVATIONS**
SCALE: 1/16" = 1'-0"




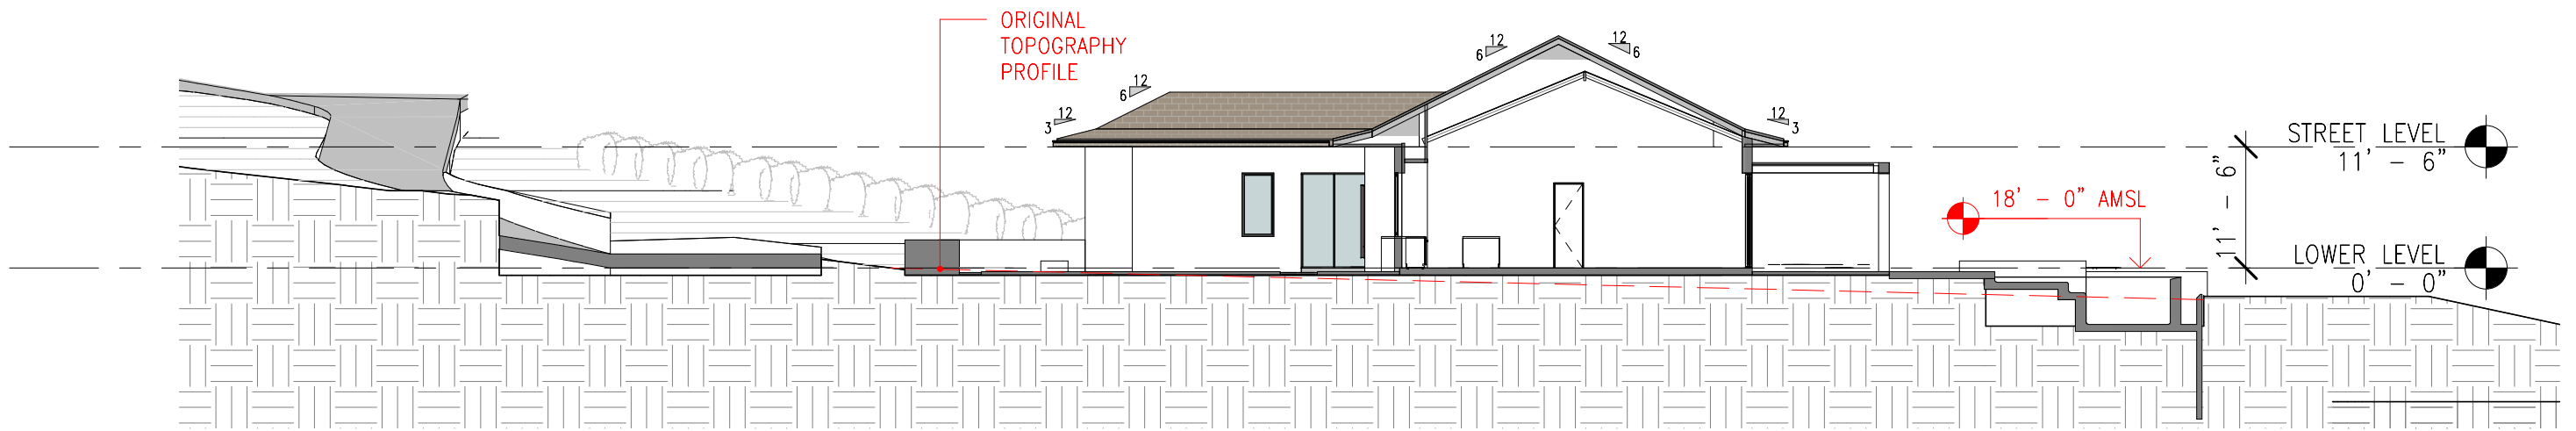

A GENERAL SECTION A

SCALE - 1/16" = 1'-0"

Grades and siting location are not final

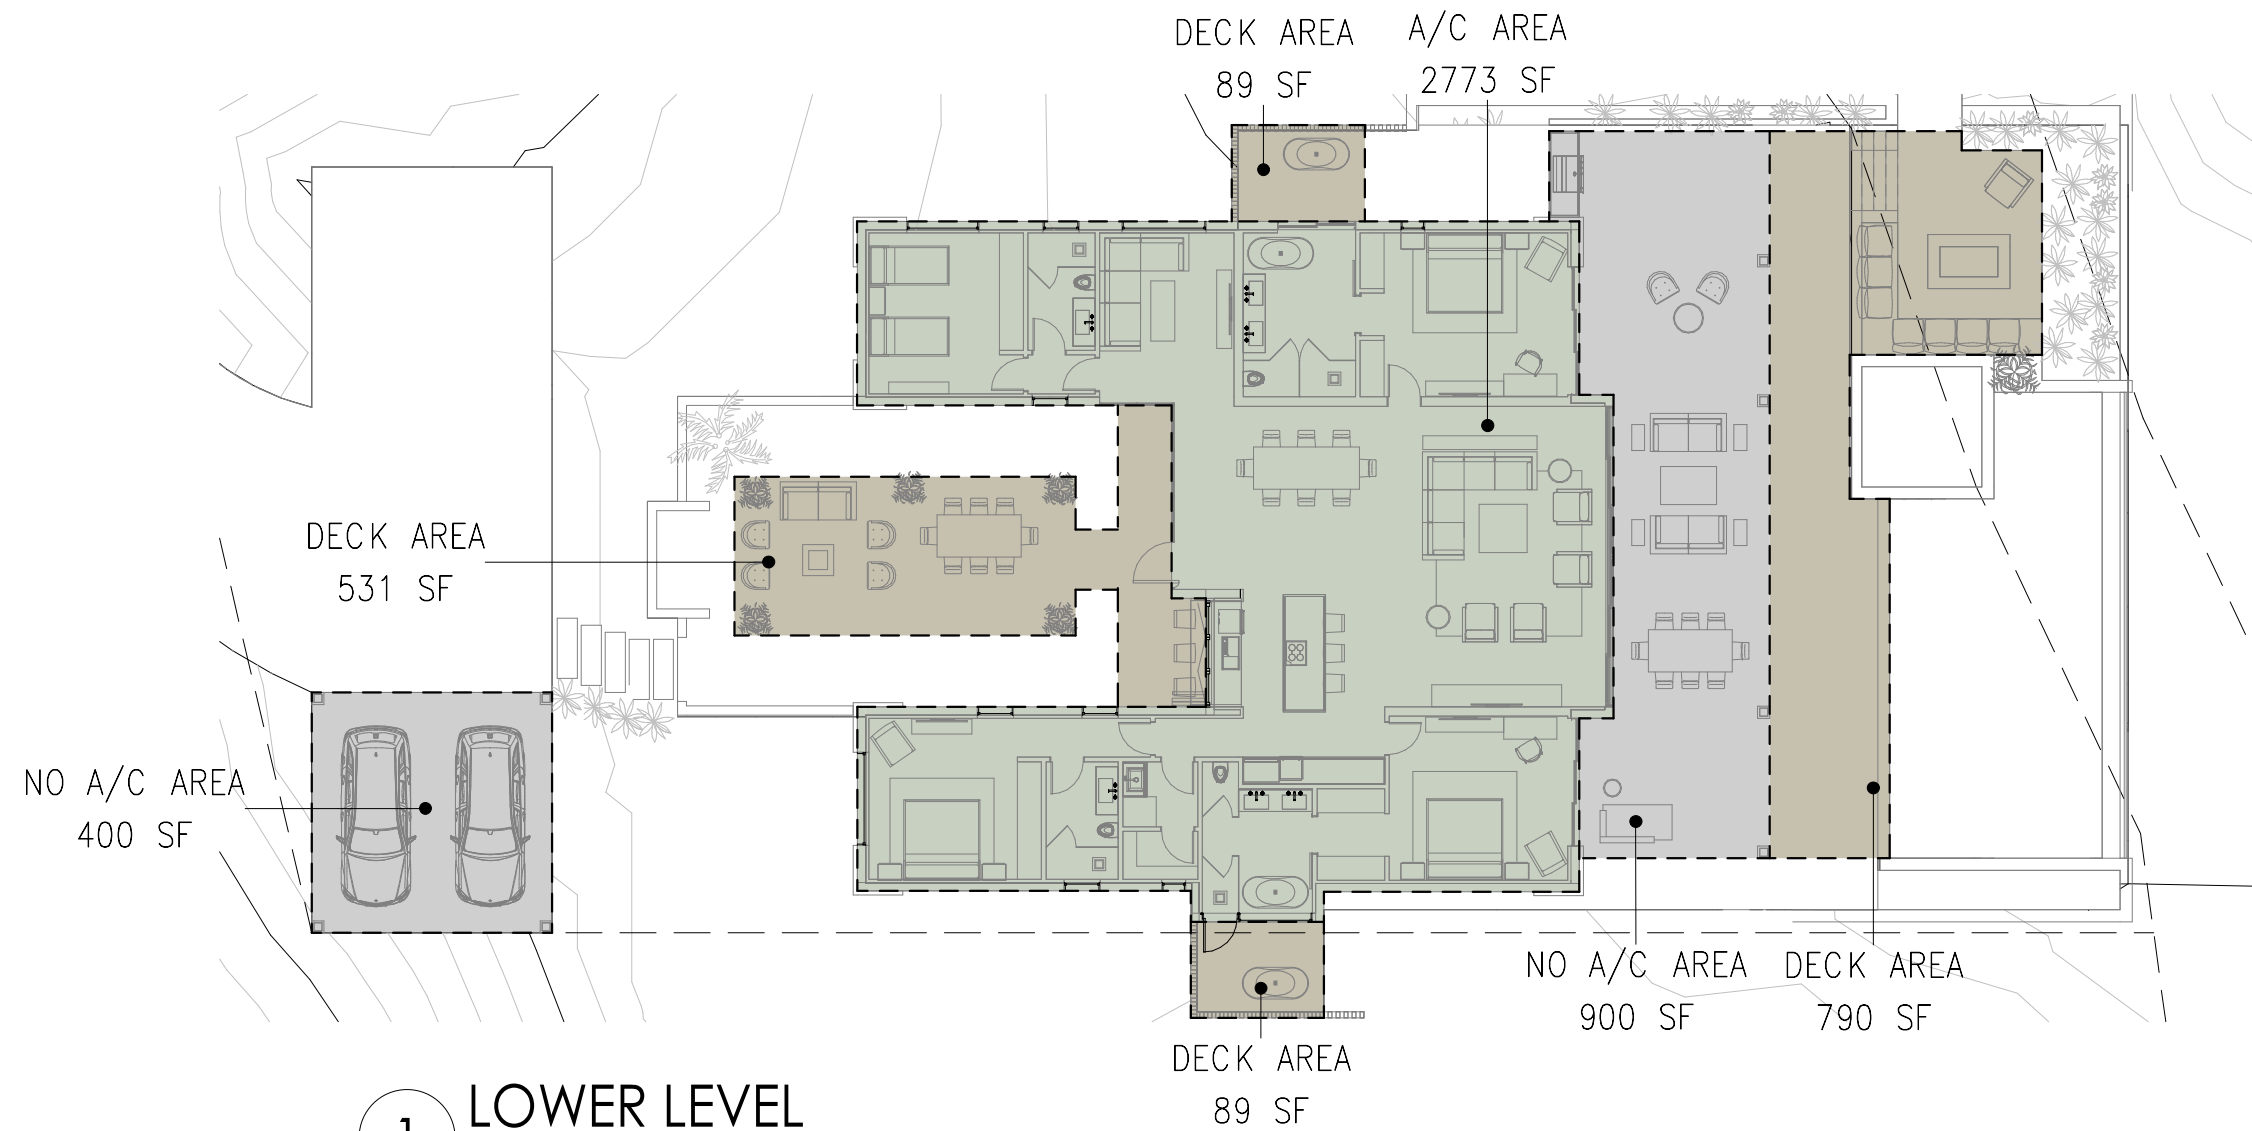

GROSS AREA SCHEDULE (A/C AREA)	
TYPE OF AREA	AREA SF

LOWER LEVEL	
A/C AREA	2773 SF

GROSS AREA SCHEDULE (NO A/C AREA)	
TYPE OF AREA	AREA SF

LOWER LEVEL	
NO A/C AREA	400 SF
NO A/C AREA	900 SF

GROSS AREA SCHEDULE (DECK AREA)	
TYPE OF AREA	AREA SF

LOWER LEVEL	
DECK AREA	790 SF
DECK AREA	89 SF
DECK AREA	89 SF
DECK AREA	531 SF

TOTAL A/C AREA	2773 SF
----------------	---------

TOTAL NO A/C AREA	1300 SF
-------------------	---------

TOTAL DECK AREA	1499 SF
-----------------	---------

GRAND TOTAL AREA	5572 SF
------------------	---------